

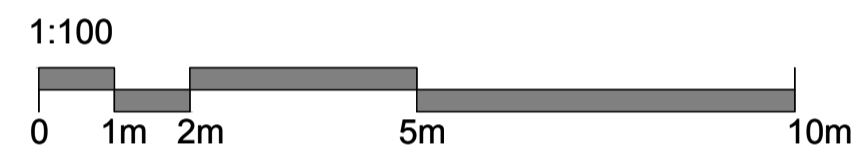
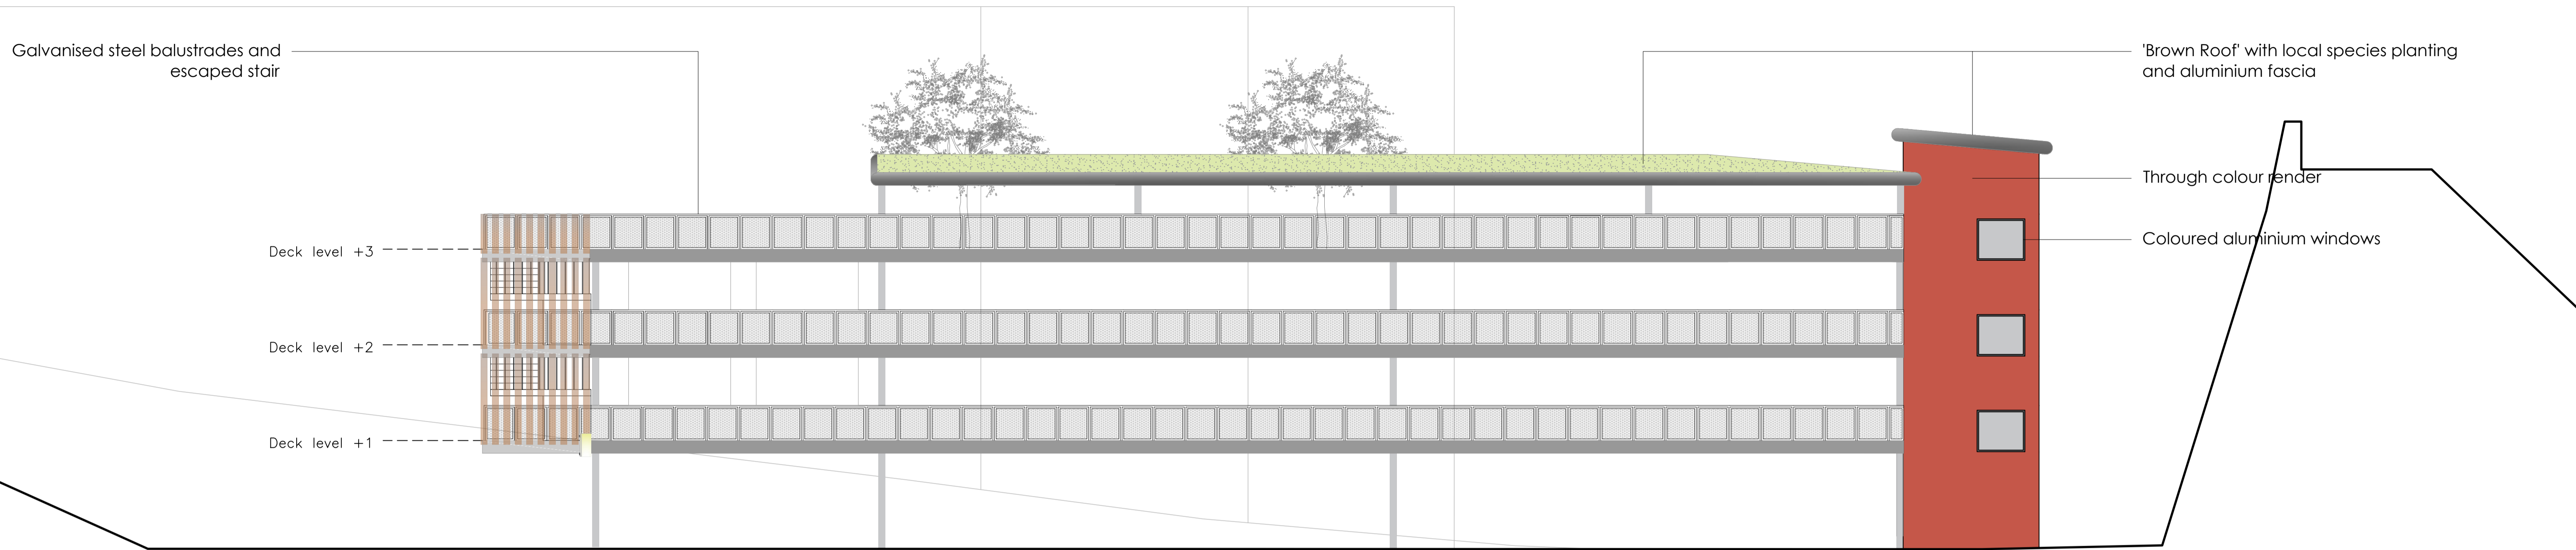


Proposed South Easterly Elevation

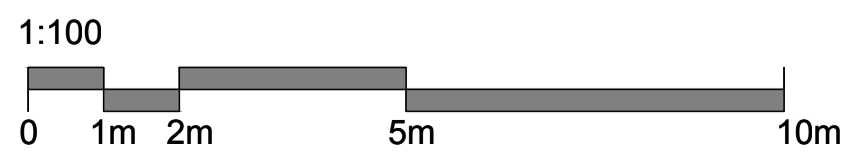

South Westerly Elevation

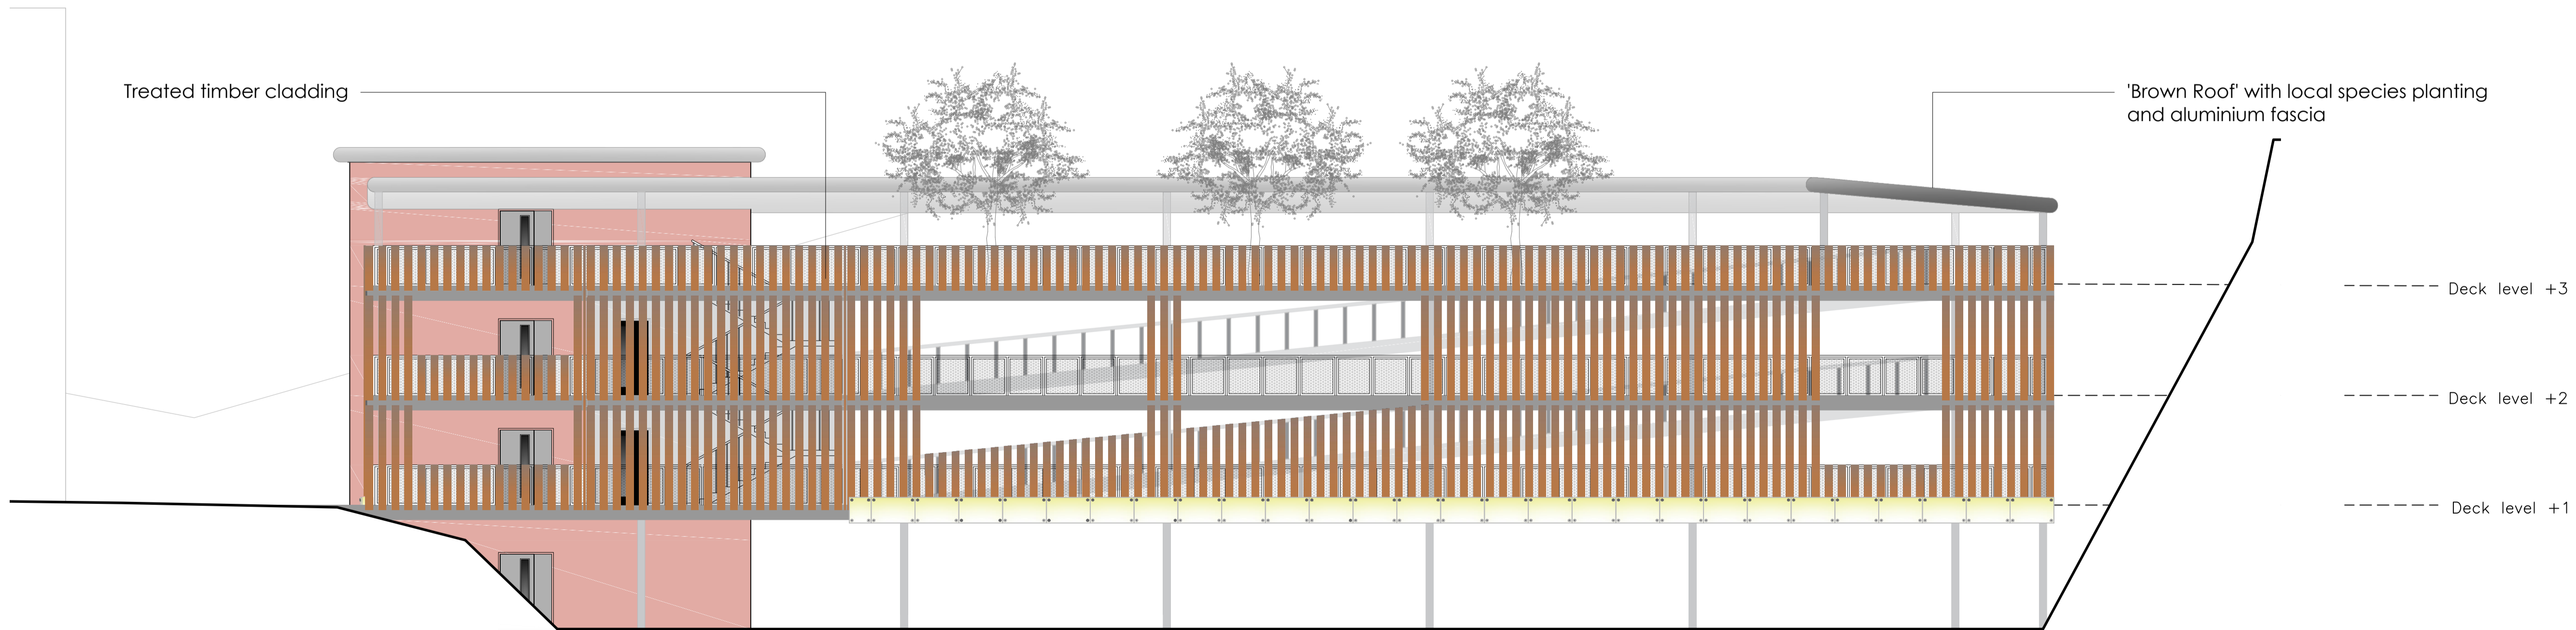

PLANNING

P1 20/01/17 by Mbu checked SH
Addition of Brown roof structure and trees to roof, plus timber to SW Elevation



Tollgate Estates, Stanbridge Eards, Romsey SO51 0HE
t: 01794 511255
romsey@s4architects.co.uk
www.studiofourarchitects.com

client	Spire Hospital, Bristol			
project	Spire Hospital Proposed Multi storey Car Park			
title	Proposed Elevations			
date	scale	paper	drawn	checked
Nov 2016	1:100	A1	ALC	-
job no.	dwg. no.	rev. no.		
35100	106	P1		
file 35100 Spire Hospital Planning P1				